


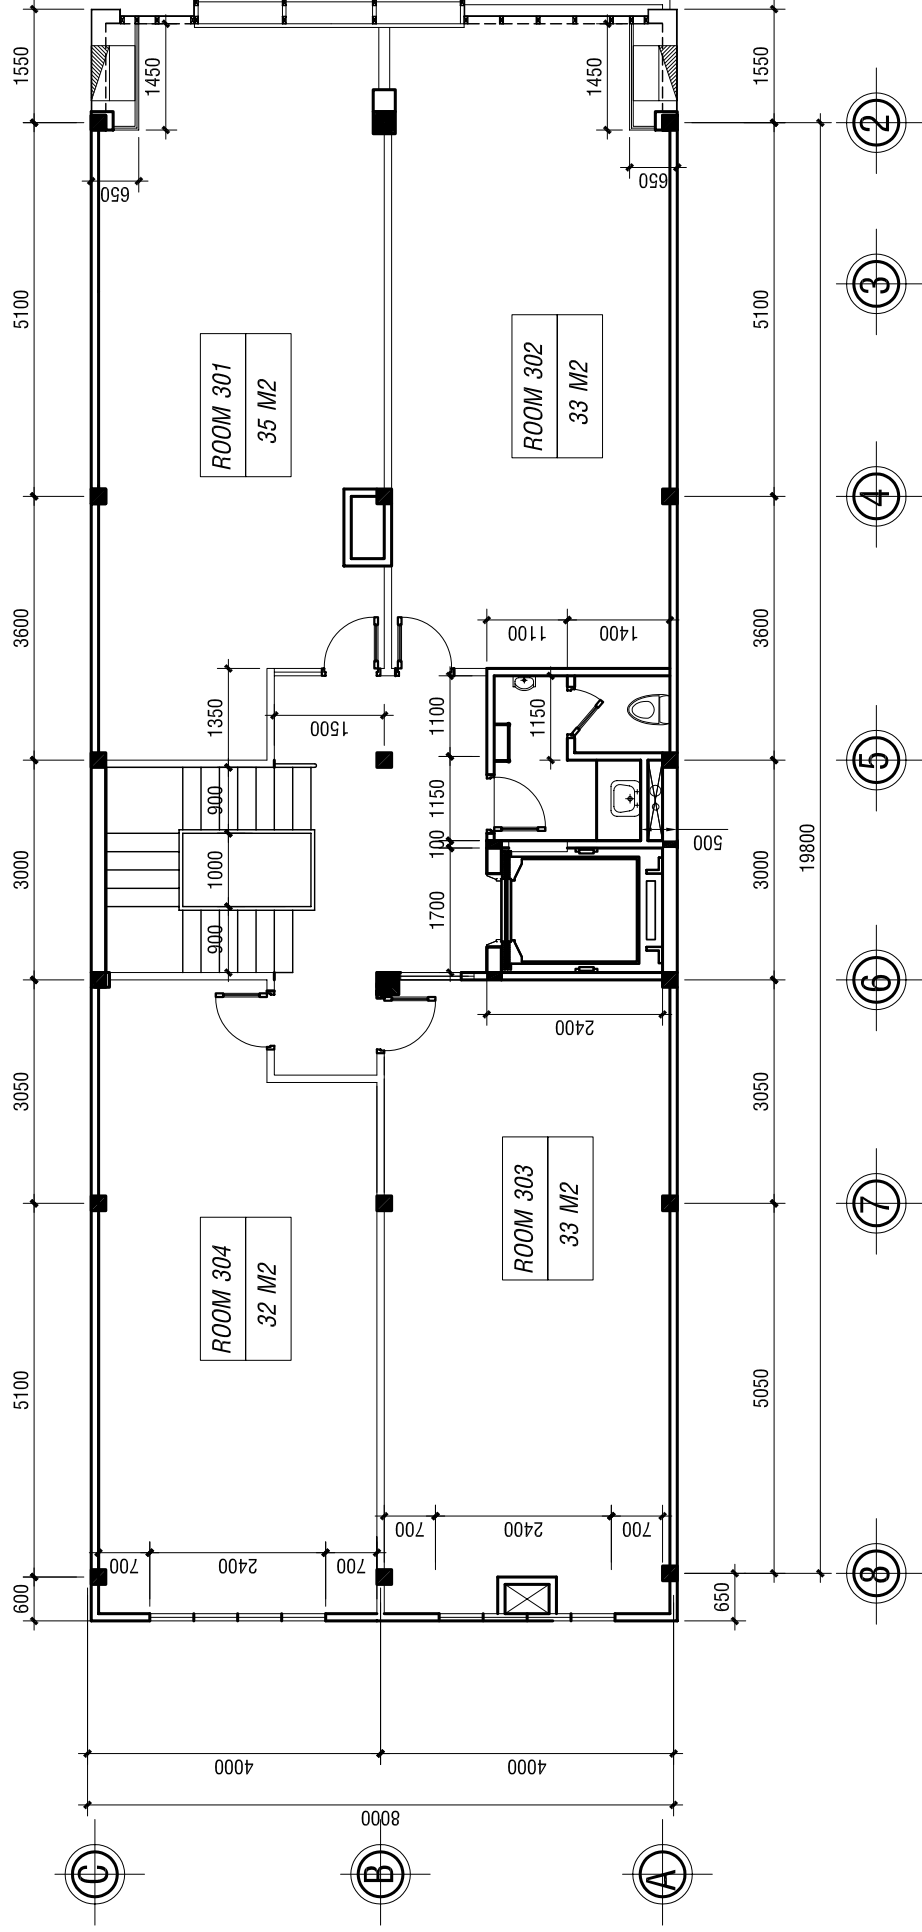

MẶT BẰNG LẦU 3

TL : 1/100