


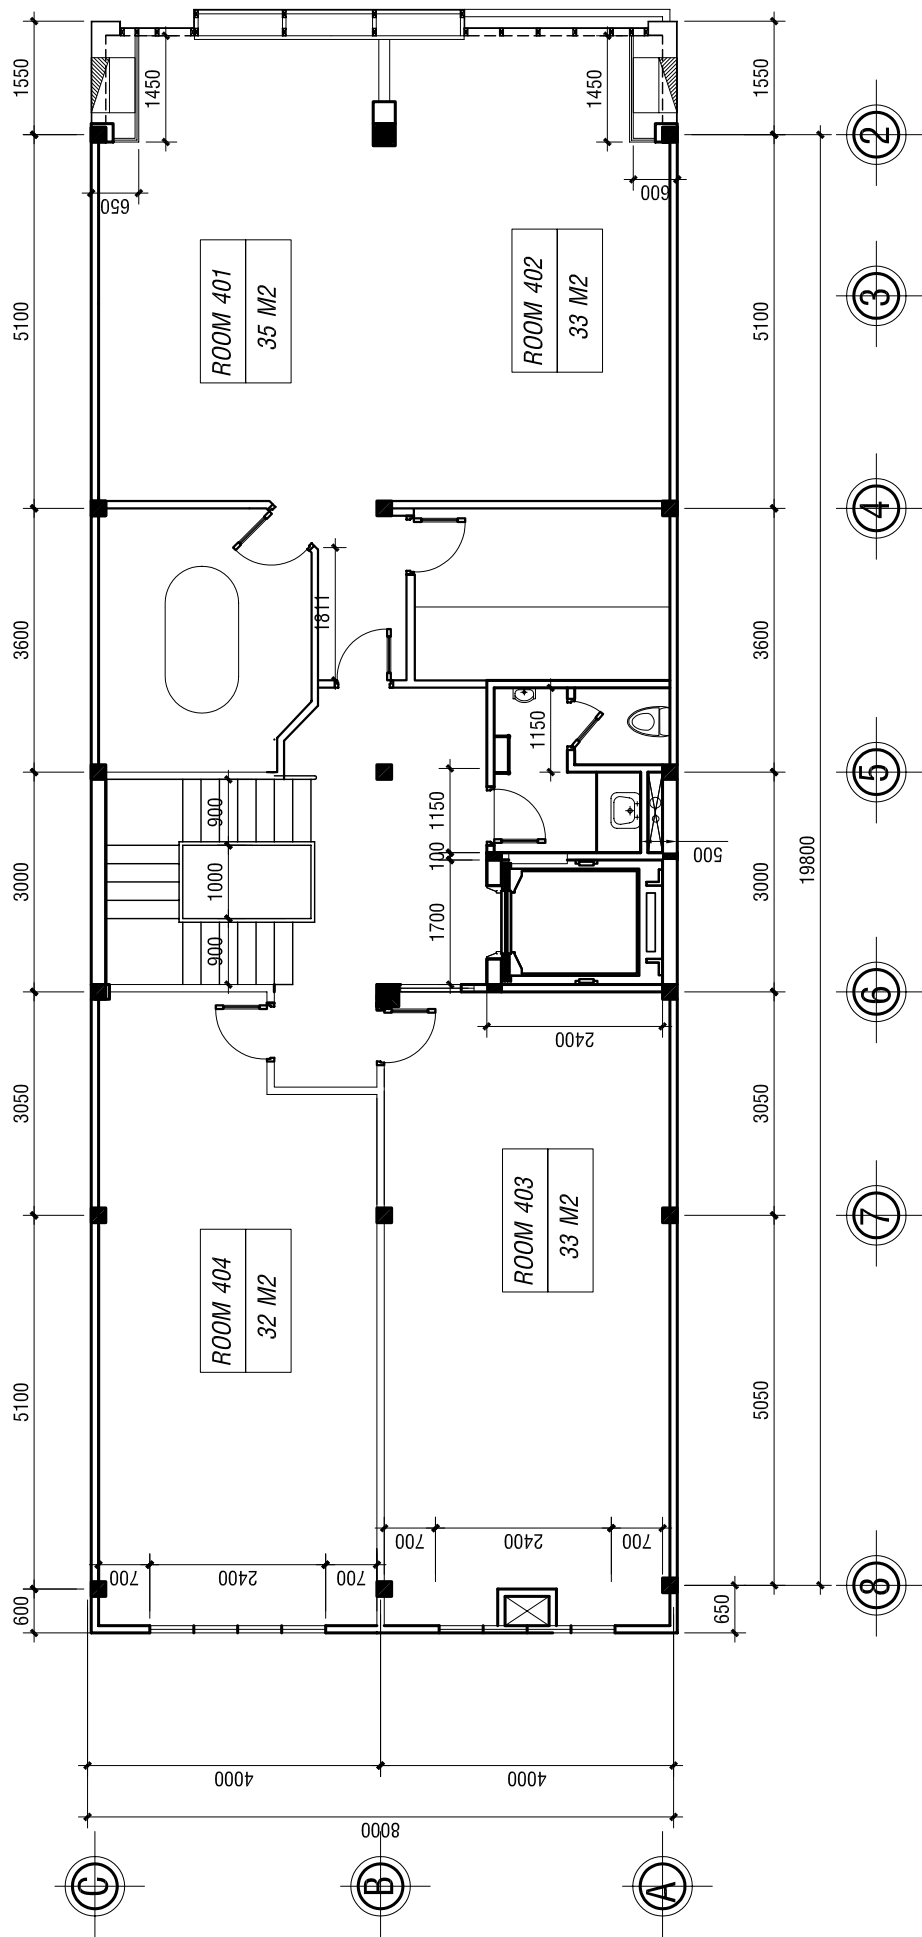

MẶT BẰNG LẦU 4

TL : 1/100